



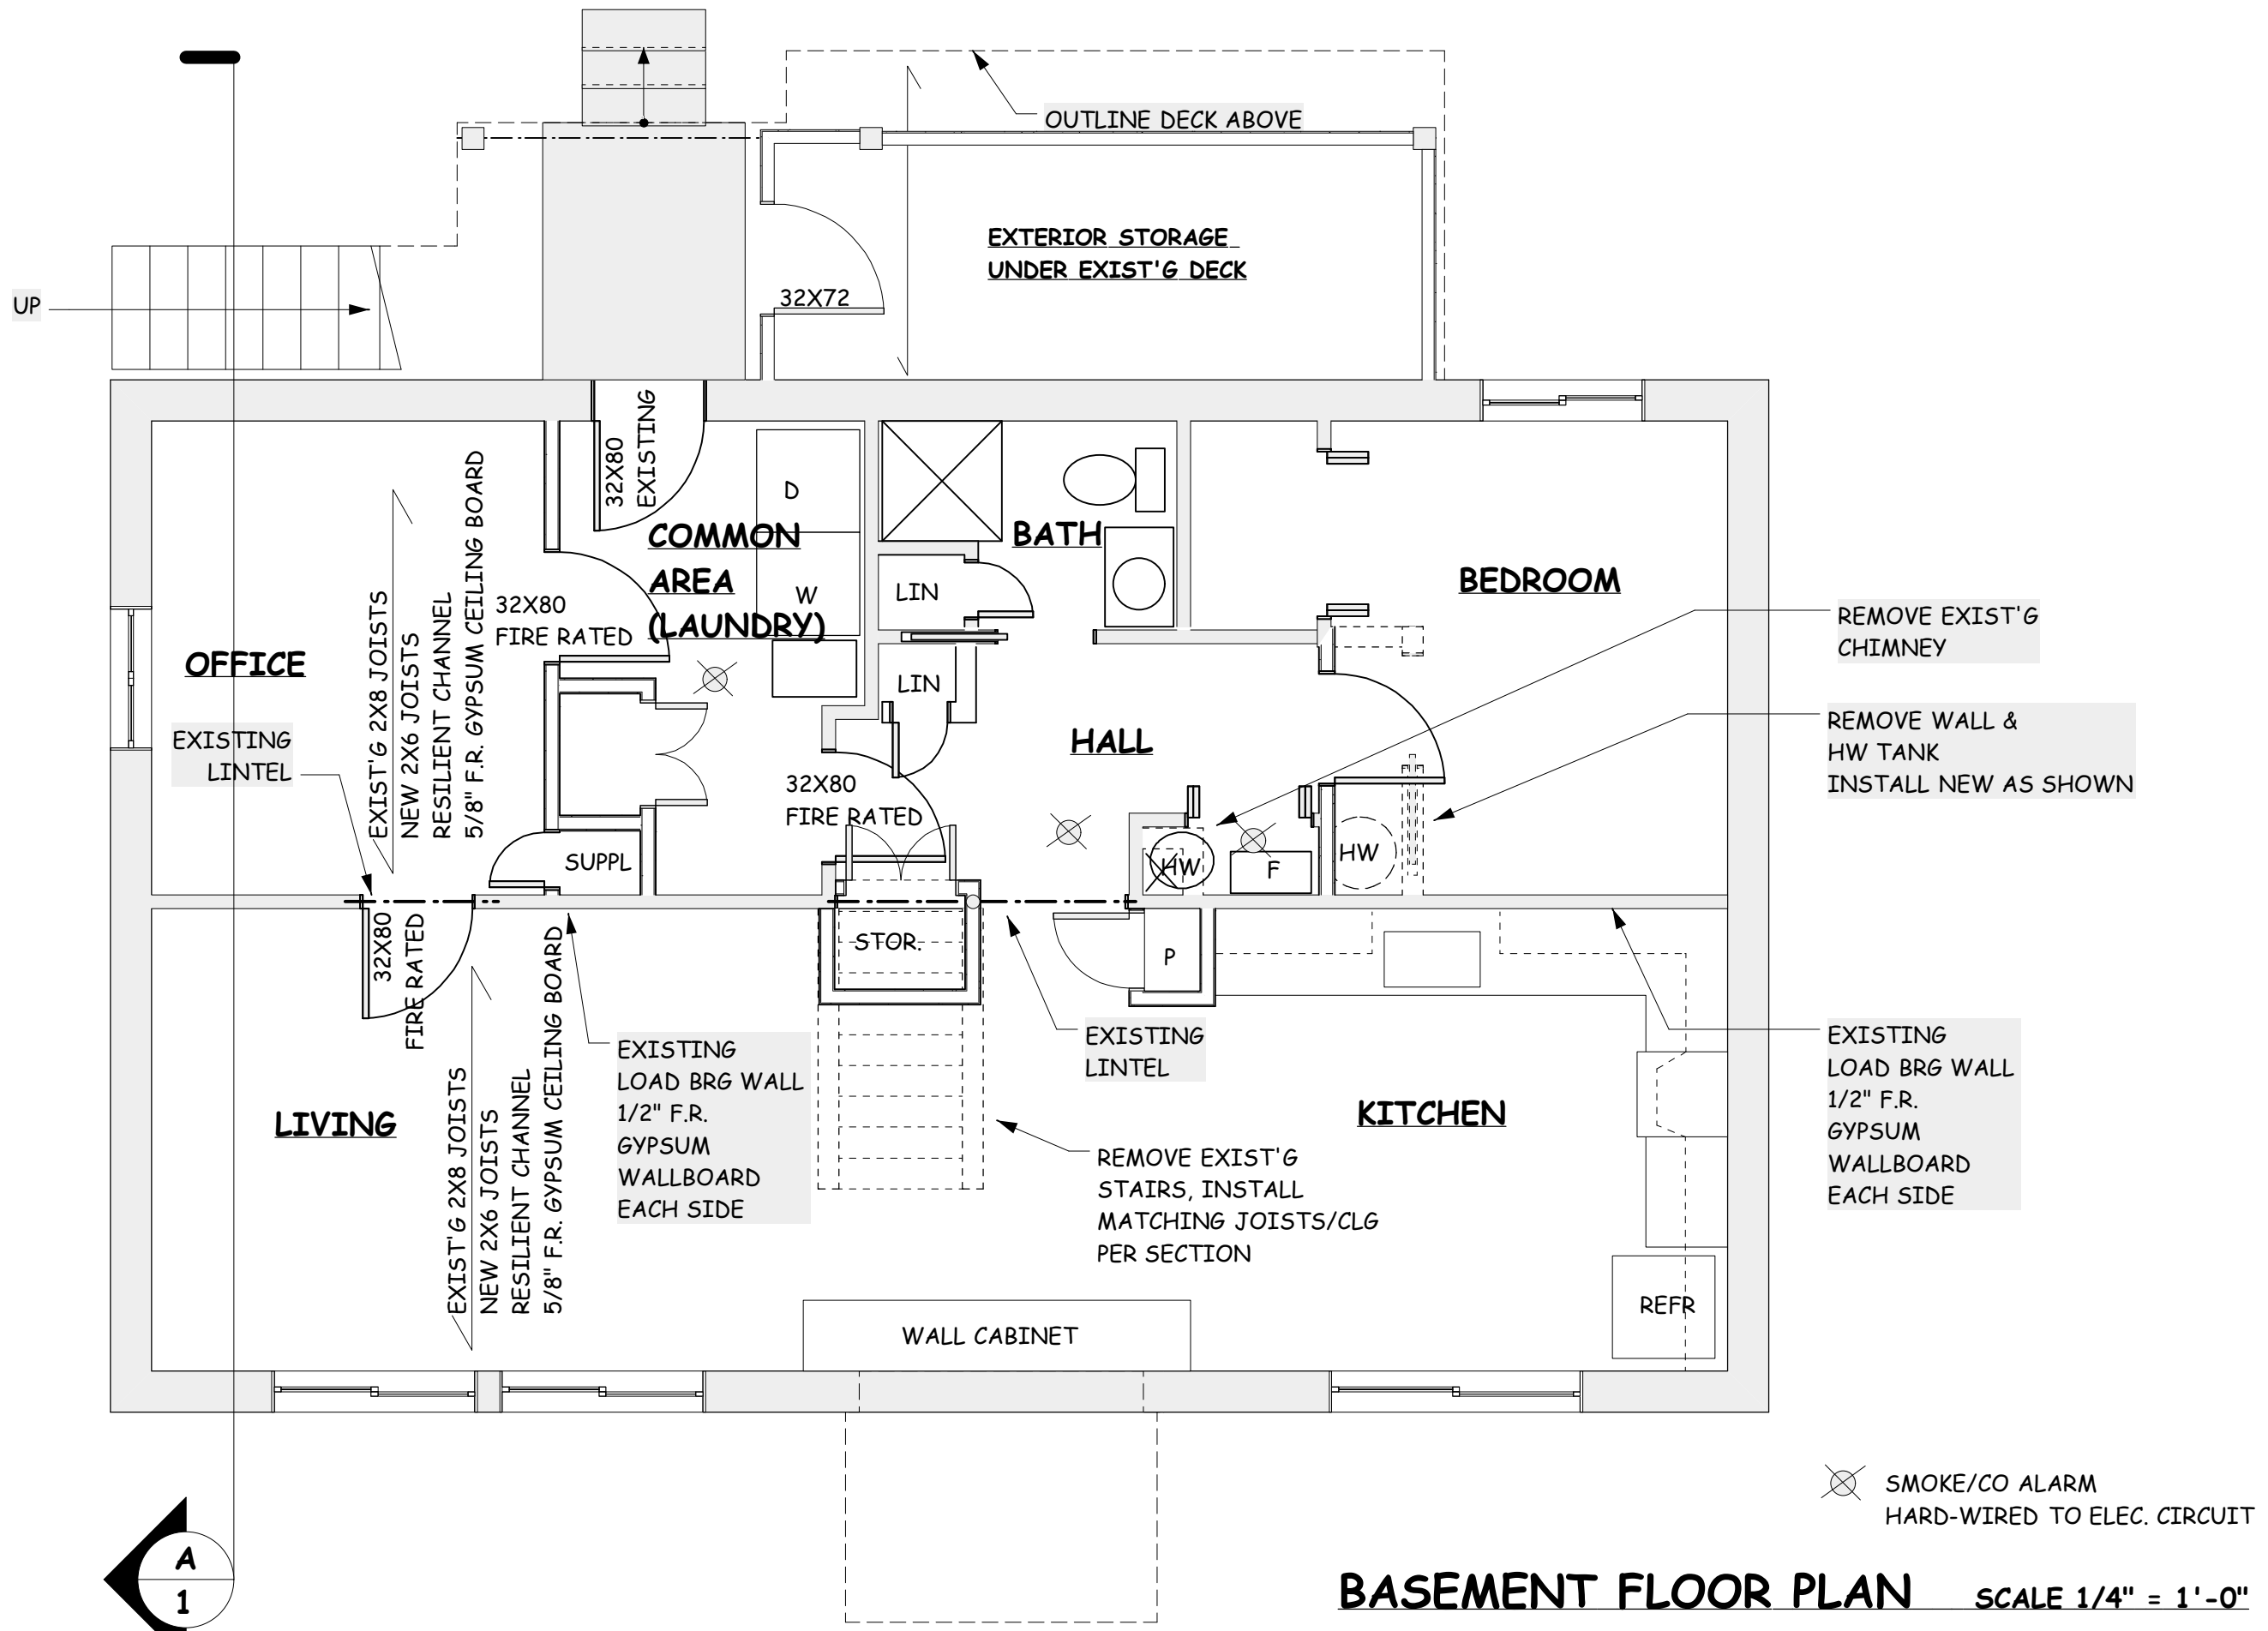

PROPOSED BASEMENT SUITE

DRAWN BY: LISA ROY ARCHITECTURAL DESIGNS
357 W. 24TH STREET, NORTH VANCOUVER, B.C.
DECEMBER 17, 2102

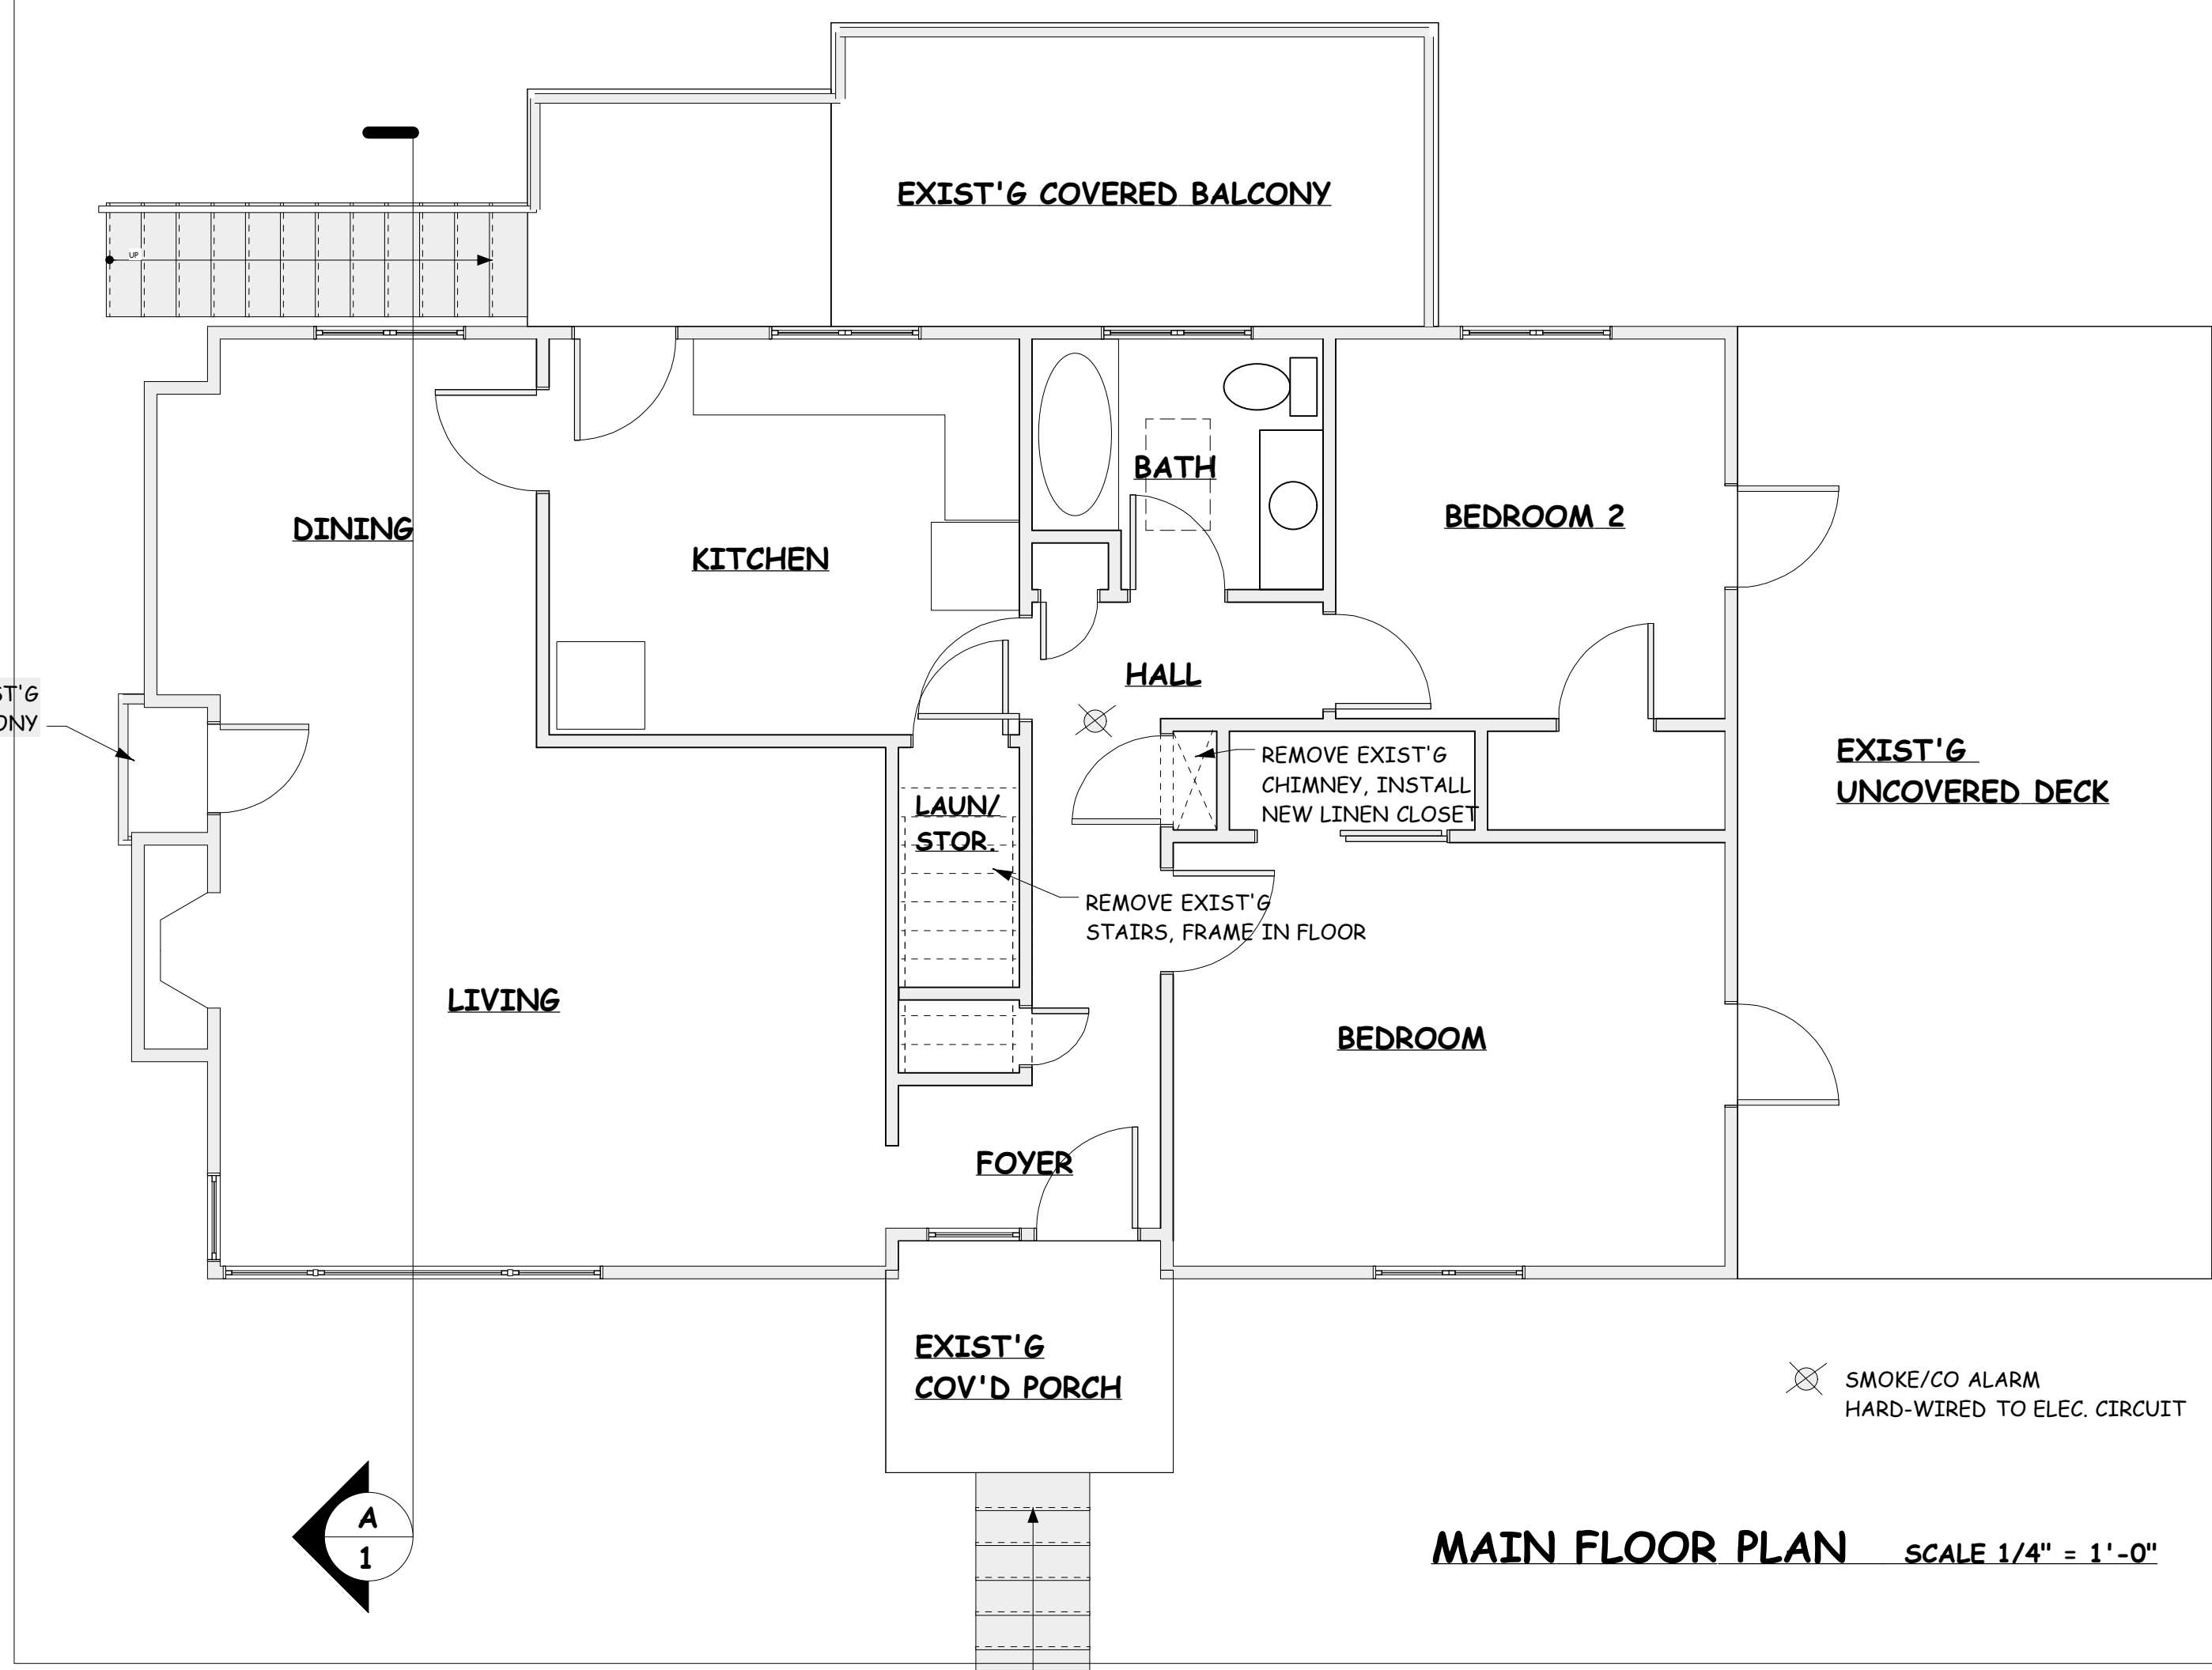

PROPOSED BASEMENT SUITE

357 W. 24TH STREET, NORTH VANCOUVER, B.C.

DRAWN BY:
LISA ROY ARCHITECTURAL DESIGNS
DECEMBER 17, 2102

